

COMINATION FOOTBALL/SOCCER GOALS
WITH GROUND SLEEVES- MODEL#FSCG

FRONT VIEW

SPECIFICATIONS:
SEMI-PERMANENT COMBINATION FOOTBALL/SOCCER GOALS.
ALL STEEL CONSTRUCTION, WITH GROUND SLEEVES.
UPRIGHTS MADE OF: 2" X 4" REQ TANGLE STEEL TUBE.
CROSSBARS MADE OF: 2" X 3" REQ TANGLE STEEL TUBE.
FOOTBALL UPRIGHTS MADE OF: 2" X 2" SQ. STEEL TUBE.
SOCCER GOAL SIDES MADE OF: 1" SCH 40 PIPE.
BACK BOTTOM PIPE FOR SOCCER GOALS MADE OF:
1" SCH 40 PIPE.
ALL GOAL PIECES POWDER COAT FINISH, BRIGHT WHITE.
GROUND SLEEVES PRIMED FOR RUST PROTECTION.

FOOTBALL UPRIGHTS
SET AT 23' 4" I.D.

ANGLE WELDED TO X-BARS,
INSTALLED WITH ANGLE BEHIND GOAL

EYE BOLTS FOR
WIND DIRECTION FLAGS
10 FT
2" SQ. TUBE
UPRIGHTS
FOR
FOOTBALL

3/8" X 1" HEX BOLTS
FOR SET SCREWS ON
UPRIGHTS
(BEHIND GOAL)

TOPS
CAPPED

NOTE: WIND DIRECTIONAL FLAGS
SOLD SEPARATELY

SIDE VIEW
(OUTER SIDE)

2" X 2" SQ.
STEEL UPRIGHTS

2" O.D.

2" X 3" REQ.
STEEL CROSS BAR
2" O.D.

SOCCER GOAL
SIDE

1-1/4" RND
STEEL TUBE

2" X 3" REQ.
STEEL CROSS BAR
2" O.D.


SOCCER SIDES WELDED
TO UPRIGHTS
(TOP AND BOTTOM)

SLEEVE FOR BOTTOM
PIPE (ON THE INSIDE)

3/8" NUTS AND
SET SCREWS
TO SECURE X-BARS
TO UPRIGHTS

1/2" X 2 3/4" BOLTS
WITH LOCK NUTS
(6-PCS PER GOAL)

3/8" NUTS AND
SET SCREWS
TO SECURE X-BARS
TO UPRIGHTS

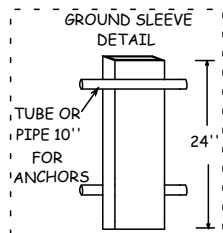

10FT
FOR
FOOTBALL
8FT
FOR
SOCCER


2" X 3" REQ. TUBE
CROSS BARS

2" X 4"
REQ. TUBE
UPRIGHTS

1-1/4" O.D. REAR PIPE
BOTTOM SOCCER GOAL PIPE

GROUND SLEEVE

GROUND LEVEL

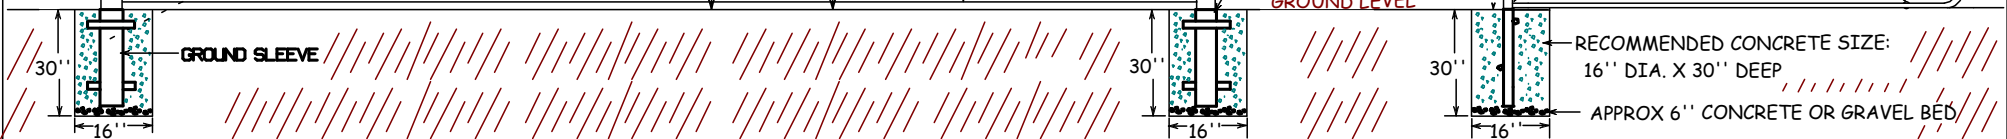

NOTE: WE RECOMMEND INSTALLATION BE DONE BY A QUALIFIED CONTRACTOR FAMILIAR
WITH ALL CODES, LAWS, REGULATIONS, AND TRACK AND FIELD CONSTRUCTION.

www.stackhouseathletic.com

SCALE: NTS

STACKHOUSE
athletic equipment

Phone: (503) 363-1840 Toll Free: (800) 285-3604
Fax: (503) 363-0511 www.stackhouseathletic.com

COMBINATION FOOTBALL/SOCCER GOALS

DATE: 2-09

SPECIFICATION DRAWING

DRAWN BY: S.L.

SHEET 1 of 1

PRODUCT CODE: FSCG

DWG: FSCG SEMI-PERM SPEC-09