


# WAINSCOTING PANEL

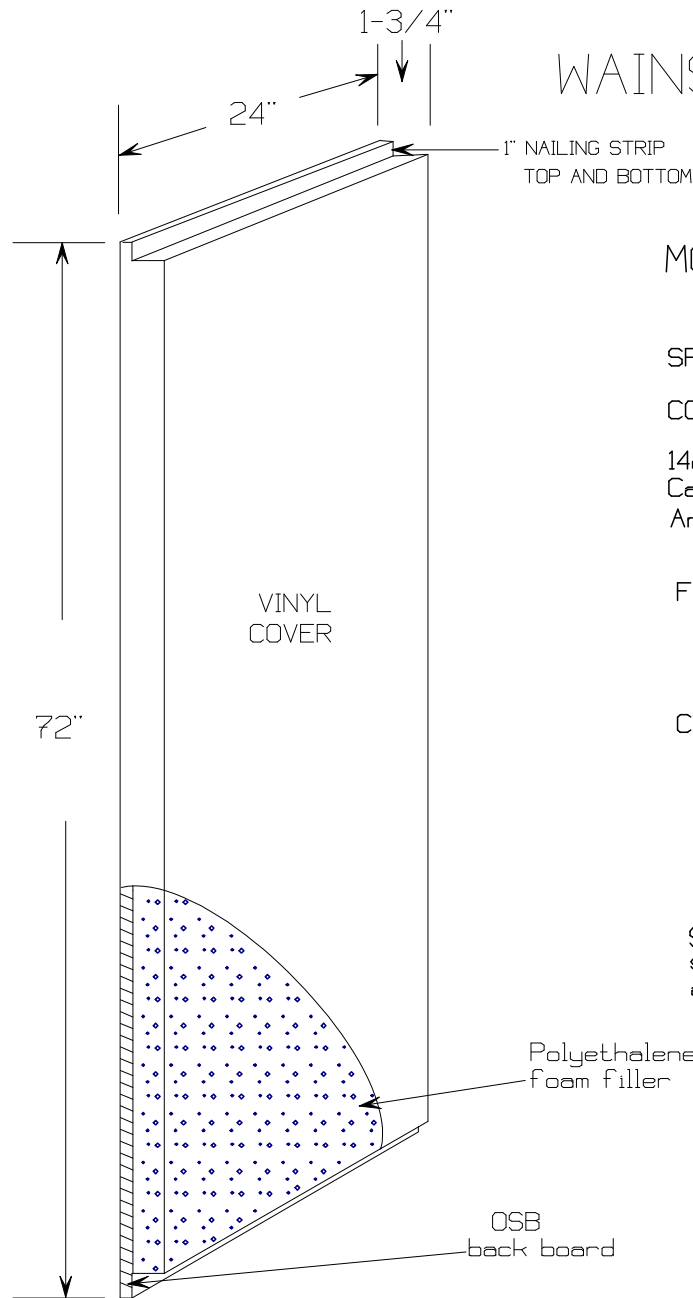

MODEL - EWP6

**SPECIFICATIONS:**

**COVER:**

14oz. polyester reinforced vinyl. Meets California Fire Marshal specifications. Anti-fungal and Anti-bacterial agents.

**FILLER:**

1-1/4" Polyethylene foam (Ethafoam)

**CONSTRUCTION:**

Foam is bonded to 7/16 OSB. Foam and OSB is fitted with cover leaving a 1" lip top and bottom for attaching to wall. Cover is attached with #7 staples. Standard size is 2' x 6'. Special sizes and configurations are available.

www.stackhouseathletic.com

**STACKHOUSE**  
athletic equipment

Phone: (503) 363-1840 Toll Free: (800) 285-3604  
Fax: (503) 363-0511 www.stackhouseathletic.com

2" ETHAFOAM WALL PADDING

SPECIFICATION DRAWING

SHEET 1 of 1

PRODUCT CODE: EWP6

SCALE: NTS

DATE: 2-09

DRAWN BY: S.L.

DWG: EWP6 SPEC-09