


WAINSCOTING PANEL

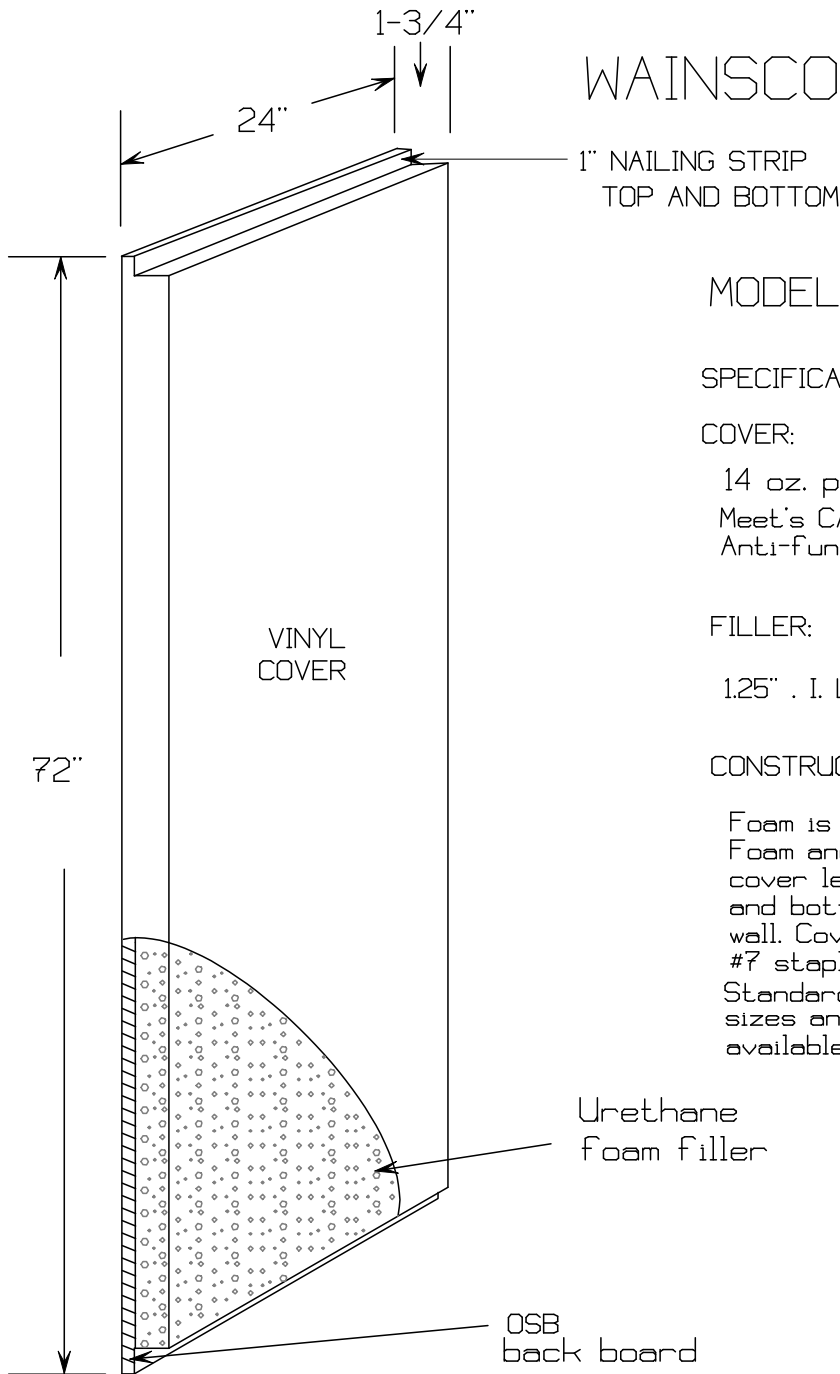

MODEL - UWP6

SPECIFICATIONS:

COVER:

14 oz. polyester reinforced vinyl.
Meet's CALIFORNIA FIRE MARSHAL spec's.
Anti-fungal and Anti-bacterial agent's.

FILLER:


1.25" . I. L. D. Polyurethane foam

CONSTRUCTION:

Foam is bonded to 7/16 OSB.
Foam and OSB is fitted with
cover leaving a 1" lip top
and bottom for attaching to
wall. Cover is attached with
#7 staples.
Standard size is 2' x 6'. Special
sizes and configurations are
available.

www.stackhouseathletic.com

SCALE: NTS
DATE: 2-09
DRAWN BY: S.L.
DWG: UWP6 SPEC-09

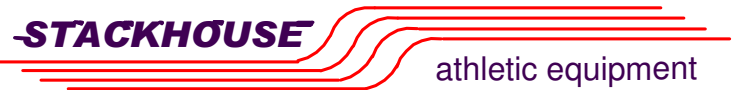

Phone: (503) 363-1840 Toll Free: (800) 285-3604
Fax: (503) 363-0511 www.stackhouseathletic.com

1-1/4" URETHANE FOAM WALL PADDING	
SPECIFICATION DRAWING	
SHEET 1 of 1	PRODUCT CODE: UWP6