

# INSTALLATION INSTRUCTIONS

## FOR

### COMBINATION FOOTBALL/SOCCER GOALS

(FOR SEMI-PERMANENT INSTALLATION - WITH GROUND SLEEVES)

**NOTE: INSTALLATION INSTRUCTIONS ARE FOR GENERAL REFERENCE ONLY. WE RECOMMEND ALL INSTALLATIONS BE PERFORMED BY A QUALIFIED CONTRACTOR, FAMILIAR WITH TRACK AND FIELD CONSTRUCTION AND ALL LOCAL CODES AND RESTRICTIONS.**

1. DETERMINE PLACEMENT OF GOAL ACCORDING TO FIELD LAYOUT, WITH TOP X-BAR POSITIONED DIRECTLY OVER THE END LINE FOR FOOTBALL GOALS. NOTE PAGE 2
2. ASSEMBLE FRONT SECTION OF GOALS AS SHOWN WITH FACE OF GOAL TO THE GROUND. ANGLE SHOULD BE ON THE BACK SIDE GOAL. NOTE PAGES 2 THRU 4. BOLT TOGETHER WITH 1/2" X 2-3/4" BOLTS AND LOCK NUTS.
3. ASSEMBLE UPRIGHT WITH SOCCER SIDES TO X-BAR AND BACK BOTTOM BAR OF SOCCER GOALS. TIGHEN ALL SET SCREWS. SLIDE GROUND SLEEVES ONTO UPRIGHTS.
4. PLACE IN DESIRED POSITION AND MARK FOR CENTER OF HOLES TO BE DUG. DIG HOLES APPROX. 16" X 16" SQ. AND 30" DEEP .
5. WITH SLEEVES ON GOAL. CAREFULLY RAISE COMPLETE GOAL AND PLACE INTO HOLES. BOTTOM OF SOCCER GOAL SIDE PIPES SHOULD BE AT GROUND LEVEL. FILL WITH CONCRETE. CHECK FOR LEVEL AND PLUMB.
6. INSTALL UPRIGHTS AND TIGHTEN ALL SET SCREWS AND BOLTS. (RE-CHECK WHEN FINISHED ASSEMBLING).

[www.stackhouseathletic.com](http://www.stackhouseathletic.com)

**STACKHOUSE**

athletic equipment

Phone: (503) 363-1840 Toll Free: (800) 285-3604  
 Fax: (503) 363-0511 [www.stackhouseathletic.com](http://www.stackhouseathletic.com)

COMBINATION FOOTBALL/SOCCER GOAL

SEMI-PERMANENT INSTALLATION INSTRUCTIONS

PAGE 1 OF 5

PRODUCT CODE: FSCG

DATE: 11-08

DRAWN BY: S.L.


DWG: FSCG-INSTALL PG1-08

SEMI-PERMANENT INSTALLATION  
(WITH GROUND SLEEVES)

QUICK REFERENCE INSTALLATION GUIDE:

1. DETERMINE GOAL PLACEMENT ON FIELD.
2. ASSEMBLE X-BARS (WITH ANGLES BEHIND GOALS), UPRIGHT AND SOCCER SIDES. BACK BOTTOM PIPE FOR SOCCER SIDES. SLIDE ON GROUND SLEEVES. ALL WITH GOAL LYING FLAT ON FIELD.
3. MARK CENTER OF HOLES TO BE DUG.
4. DIG HOLES 16" X 16" SQ. X 30" DEEP.
5. RAISE GOAL INTO HOLES AND FILL WITH CONCRETE. WITH SLEEVES ON GOAL.  
NOTE: SLEEVES CAN BE TIED TO BOTTOM SIDE BAR OF SOCCER GOAL TO KEEP FROM DROPPING DOWN.
6. INSTALL FOOTBALL UPRIGHTS AND CHECK ALL SET SCREWS FOR TIGHT.

**NOTE: WE RECOMMEND INSTALLING UPRIGHTS LAST. AFTER GOAL HAS BE RAISED.**

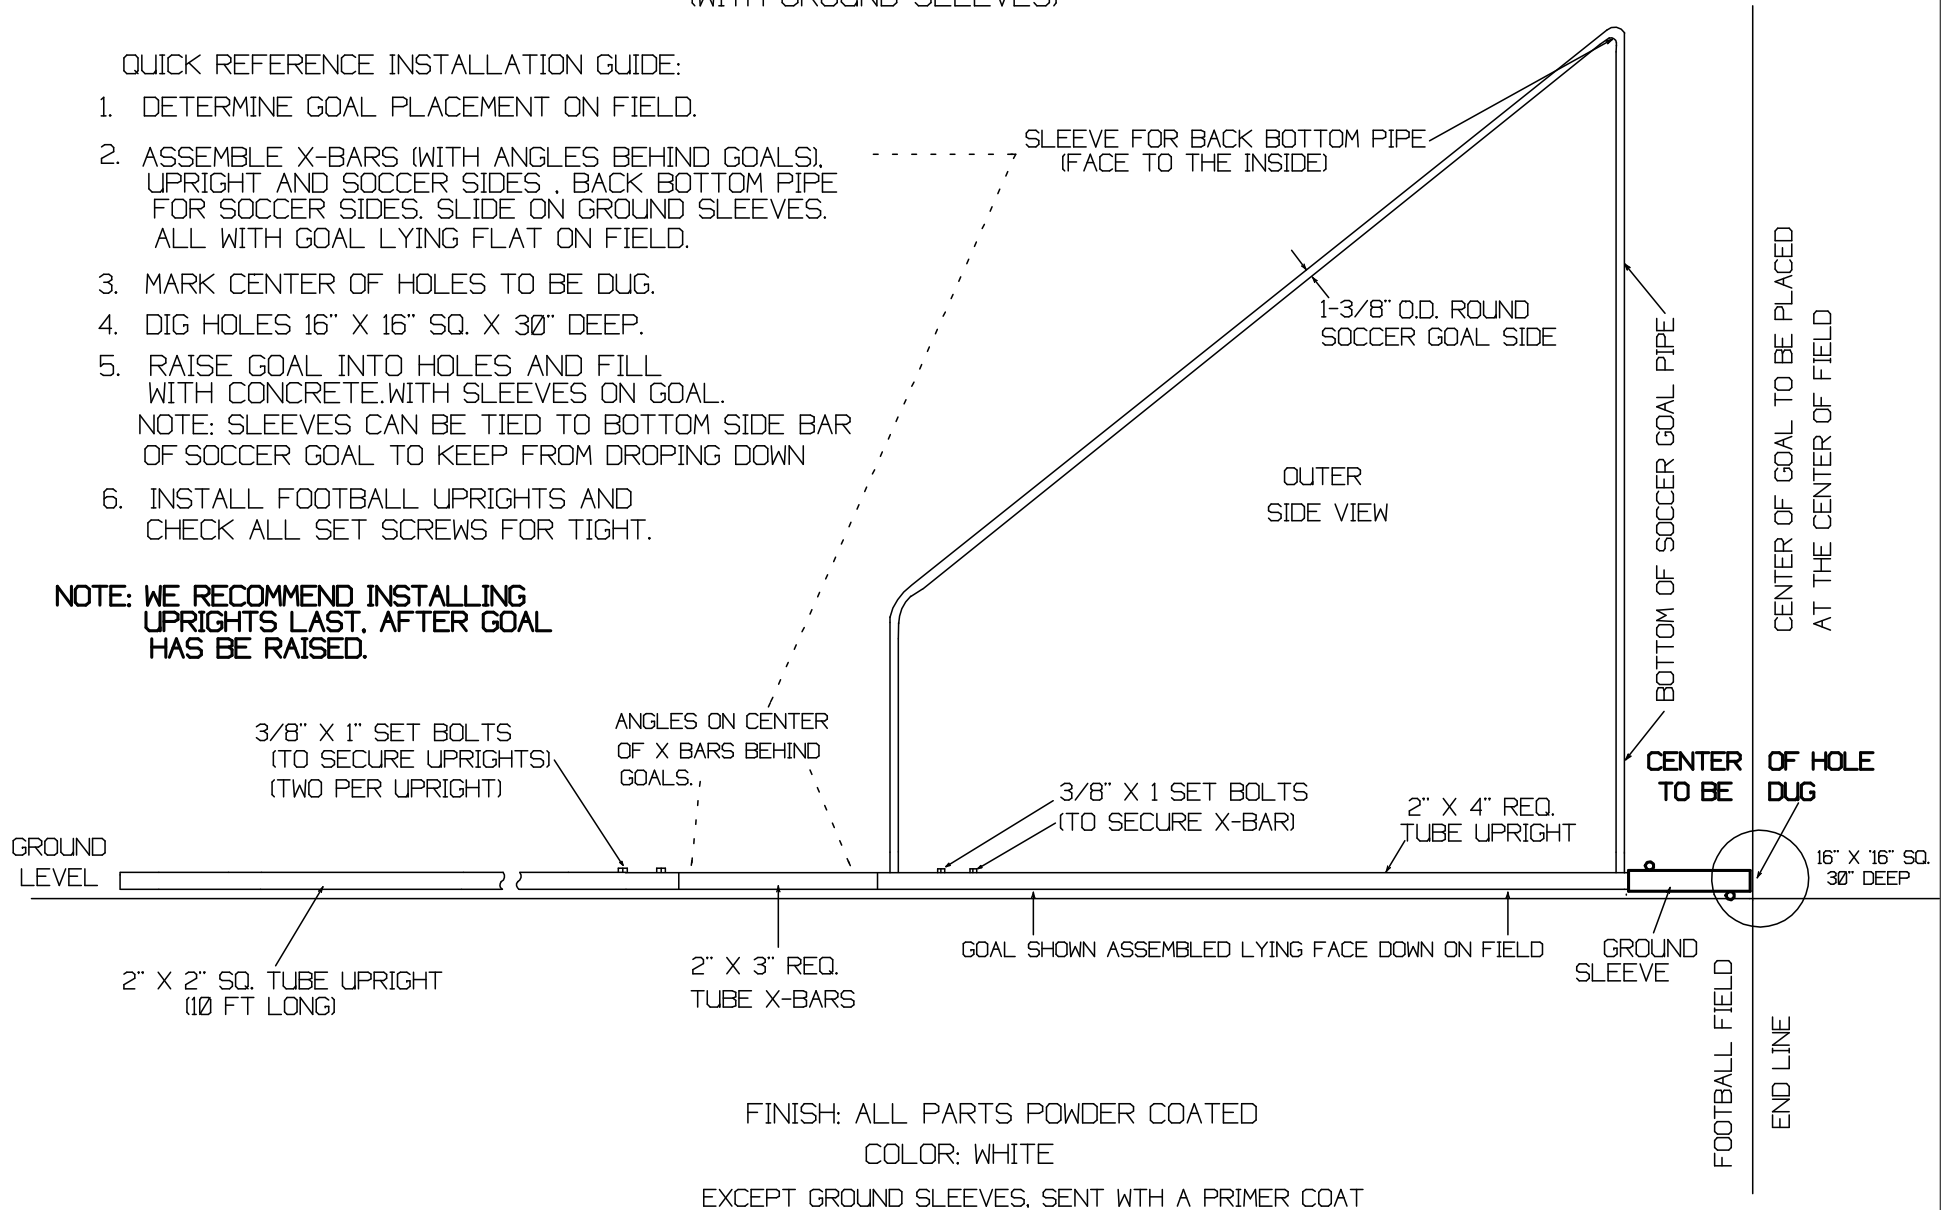

FINISH: ALL PARTS POWDER COATED  
COLOR: WHITE  
EXCEPT GROUND SLEEVES, SENT WITH A PRIMER COAT

SCALE: NTS

www.stackhouseathletic.com

**STACKHOUSE** athletic equipment

Phone: (503) 363-1840 Toll Free: (800) 285-3604  
Fax: (503) 363-0511 www.stackhouseathletic.com

COMBINATION FOOTBALL/SOCCER GOAL

SEMI-PERMANENT INSTALLATION INSTRUCTIONS

PAGE: 2 OF 5

PRODUCT CODE: FSCG


DATE: 11-08

DRAWN BY: S.L.

DWG: FSCG-INSTALL PG2-08

COMBINATION FOOTBALL/SOCCER GOALS  
SEMI-PERMANENT INSTALLATION  
(WITH GROUND SLEEVES)

FRONT VIEW

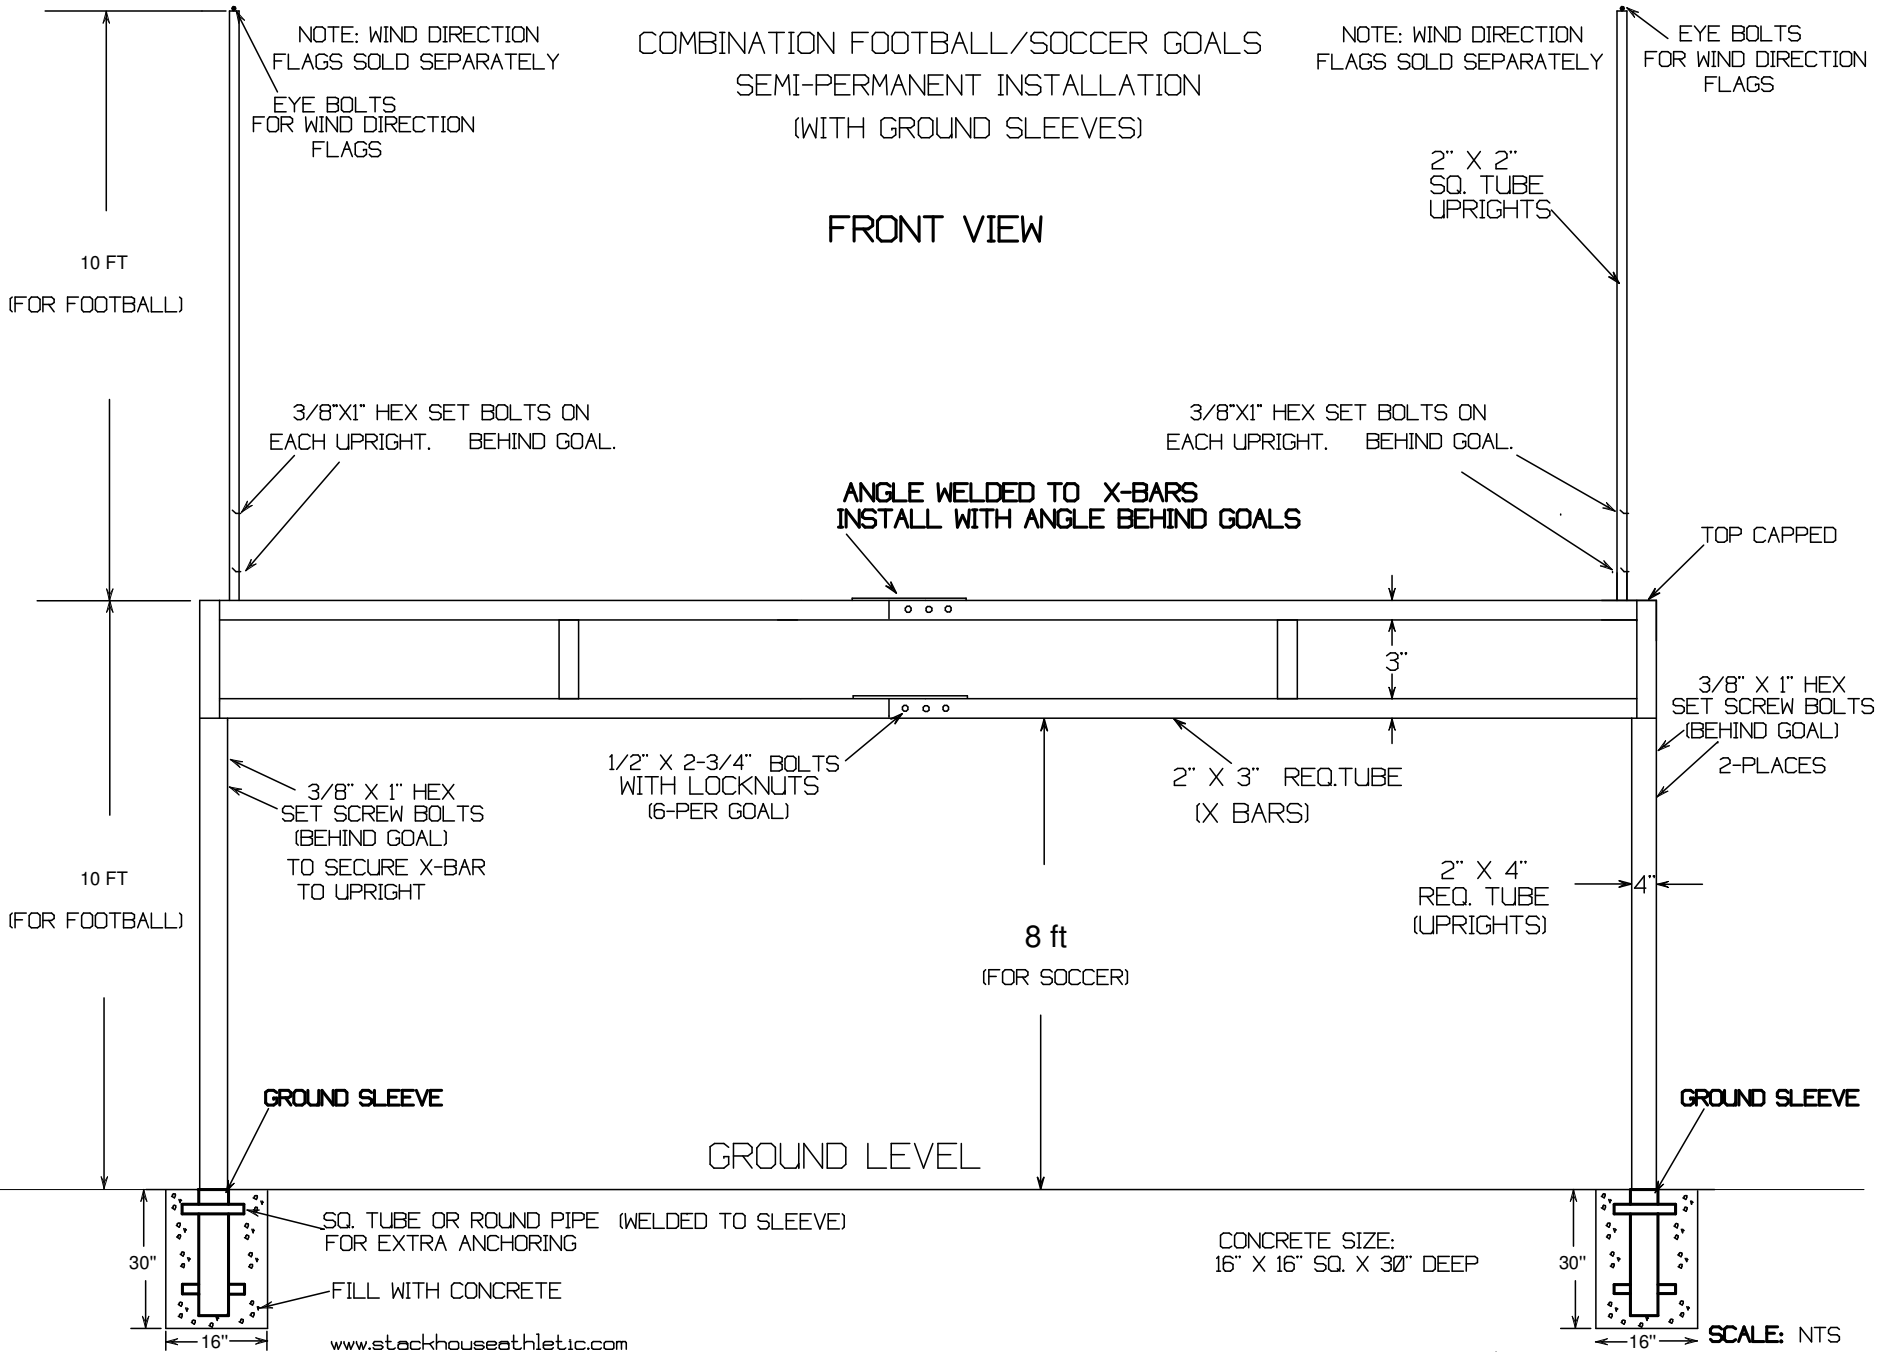

Phone: (503) 363-1840 Toll Free: (800) 285-3604  
Fax: (503) 363-0511 www.stackhouseathletic.com


COMBINATION FOOTBALL/SOCCER GOALS	
SEMI-PERMANENT INSTALLATION DRAWING	
PAGE 3 OF 5	PRODUCT CODE: FSCG

DATE: 11-08
DRAWN BY: S.L.
DWG: FSCG-INSTALL PG3-08

# COMBINATION FOOTBALL - SOCCER GOALS

SEMI-PERMANENT INSTALLATION - WITH GROUND SLEEVES

## REAR VIEW

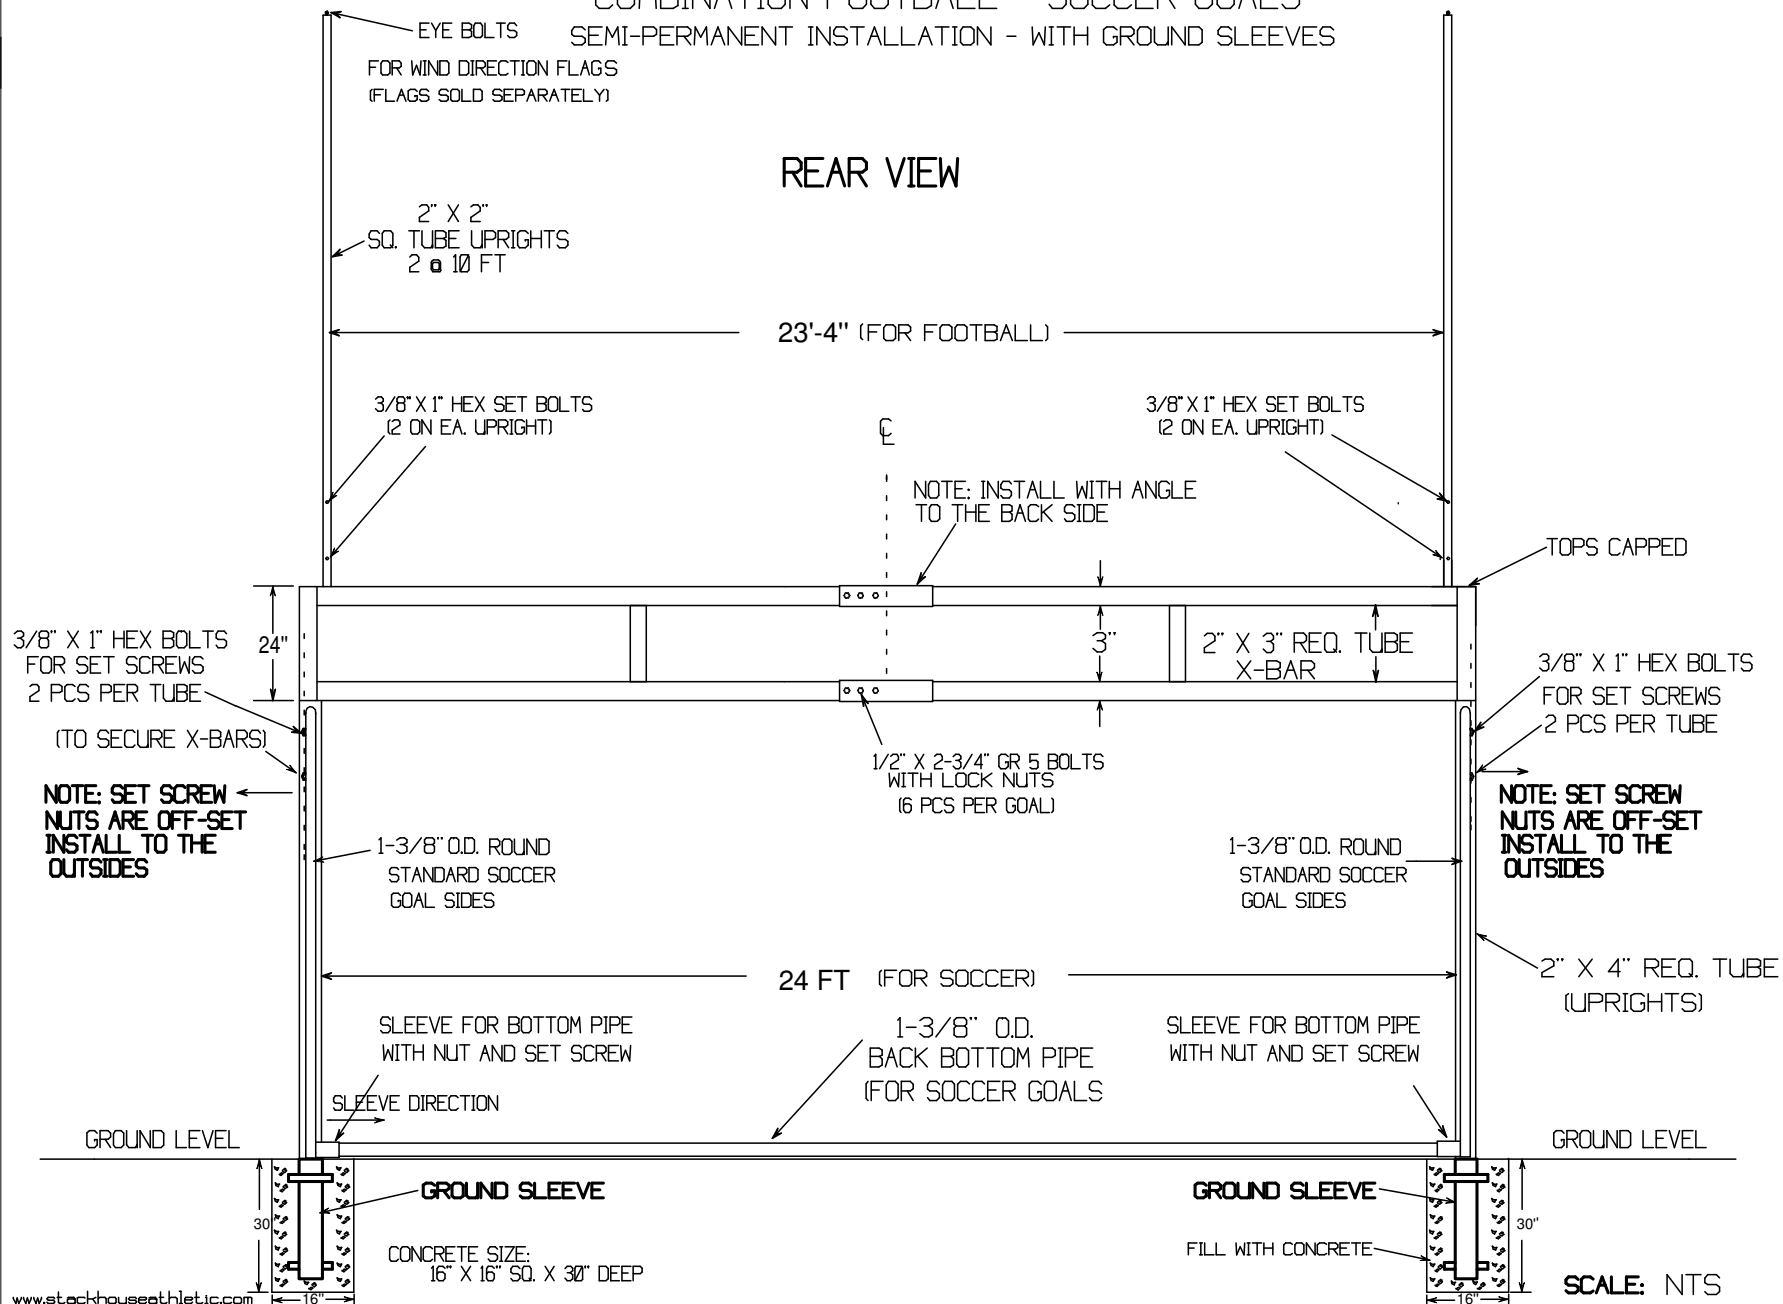

www.stackhouseathletic.com



Phone: (503) 363-1840 Toll Free: (800) 285-3604  
 Fax: (503) 363-0511 www.stackhouseathletic.com

COMBINATION FOOTBALL/SOCCER GOALS

DATE: 11-08

SEMI-PERMANENT INSTALLATION DRAWING-REAR VIEW

DRAWN BY: S.L.


PAGE 4 OF 5

PRODUCT CODE: FSCG

DWG: FSCG-INSTALLPG4-08

# COMBINATION FOOTBALL/SOCCER GOALS

SEMI - PERMANENT INSTALLATION - SIDE VIEW  
(WITH GROUND SLEEVES)

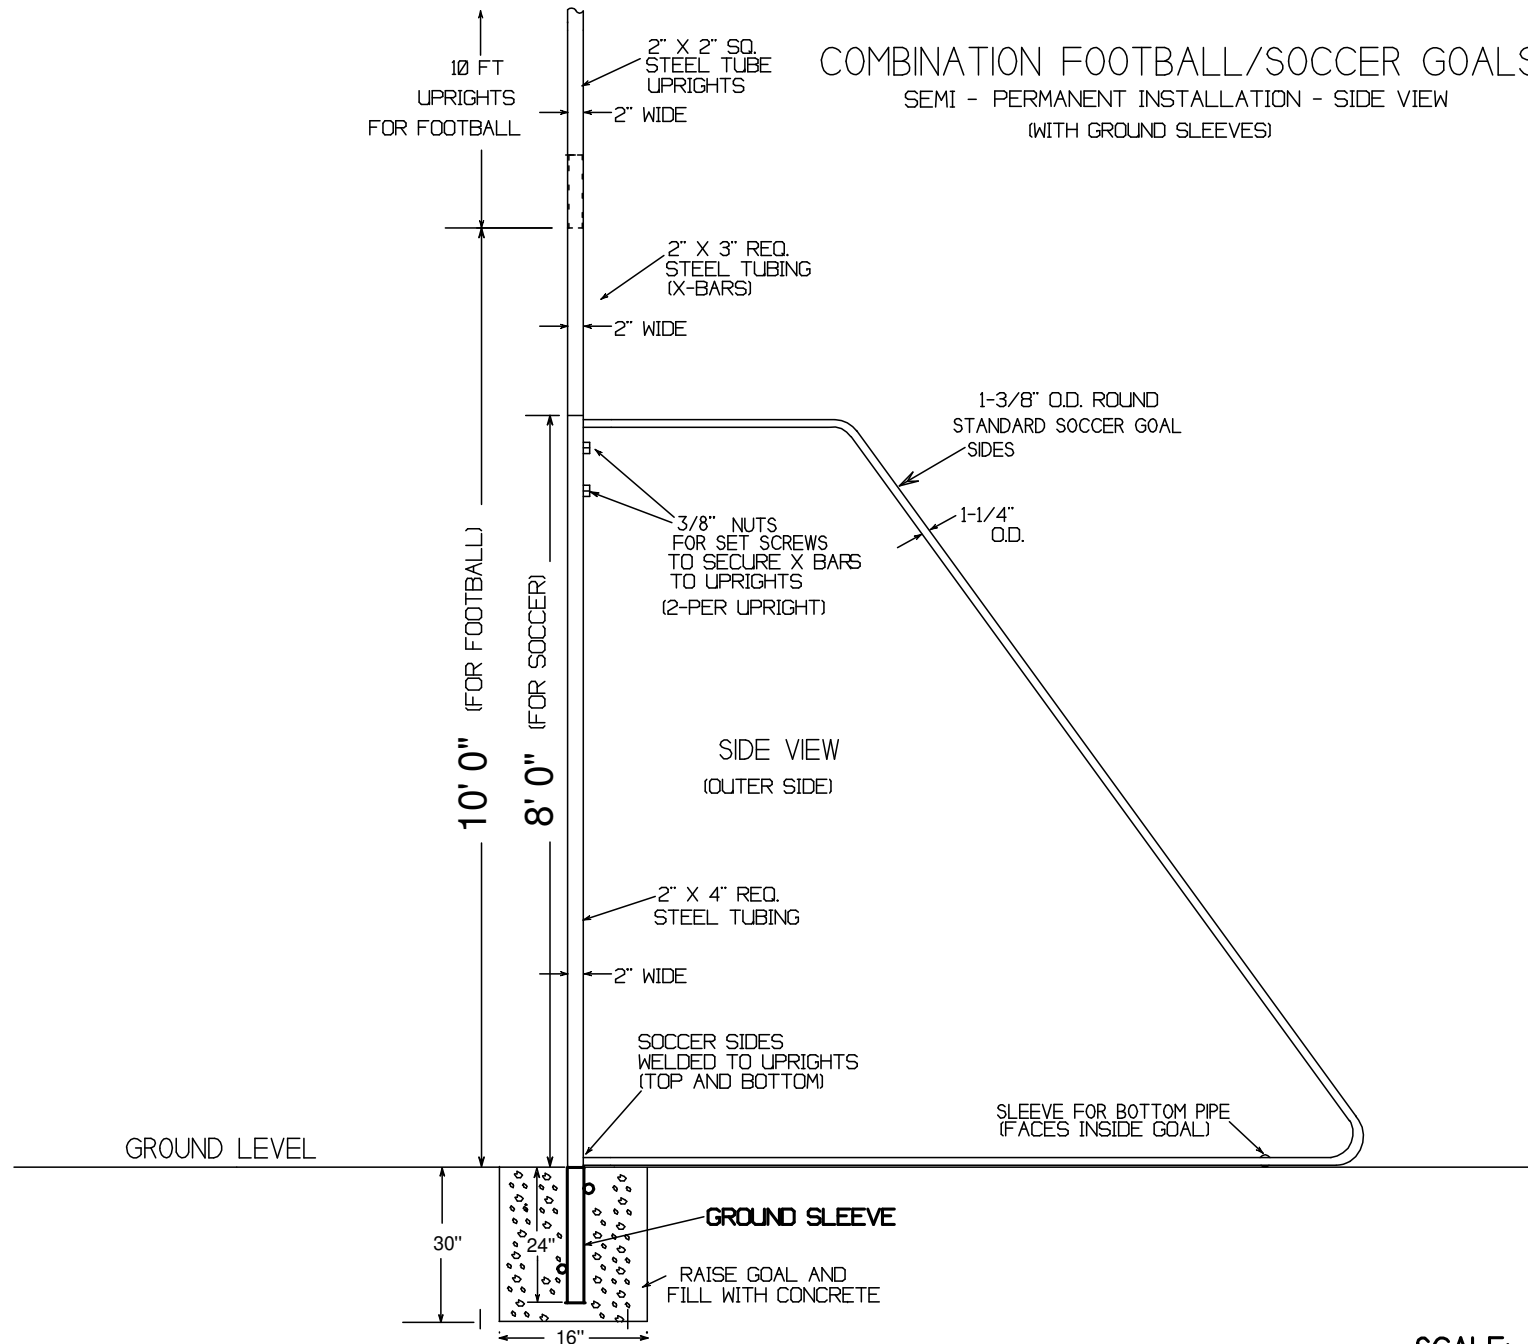

SCALE: NTS

www.stackhouseathletic.com

**STACKHOUSE**  
athletic equipment

Phone: (503) 363-1840 Toll Free: (800) 285-3604  
Fax: (503) 363-0511 www.stackhouseathletic.com

COMBINATION FOOTBALL/SOCCER GOALS

SEMI - PERMANENT INSTALLATION DRAWING - SIDE VIEW

PAGE 5 OF 5

PRODUCT CODE: FSCG

DATE: 11-08

DRAWN BY: S.L.

DWG: FSCG-INSTALL PG5-08