


INSTALLATION INSTRUCTIONS FOR: 2-PC SHOT AND DISCUS RINGS, INSTALLED ON A LEVEL PAD

INSTALLATION NOTES:

1. CONSULT CURRENT TRACK AND FIELD RULE BOOK BEFORE INSTALLATION.
2. CHECK ALL APPLICABLE CODES, LAWS, AND REGULATIONS.
3. INSTALLATION SHOULD BE DONE BY A QUALIFIED CONTRACTOR.
4. MOUNT RINGS CENTERED ON A PROPERLY CONSTRUCTED LEVEL PAD.
5. MARK, AND DRILL FOR CONCRETE ANCHORS. SECURE WITH 3/8 BOLTS (NOT PROVIDED).

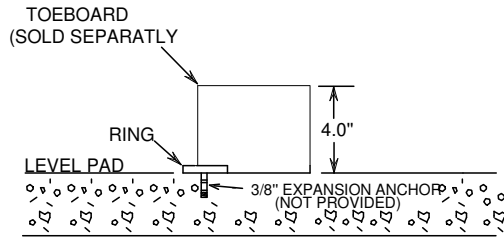


SIDE VIEW

LEVEL CONCRETE PAD

THROWING

SECTOR

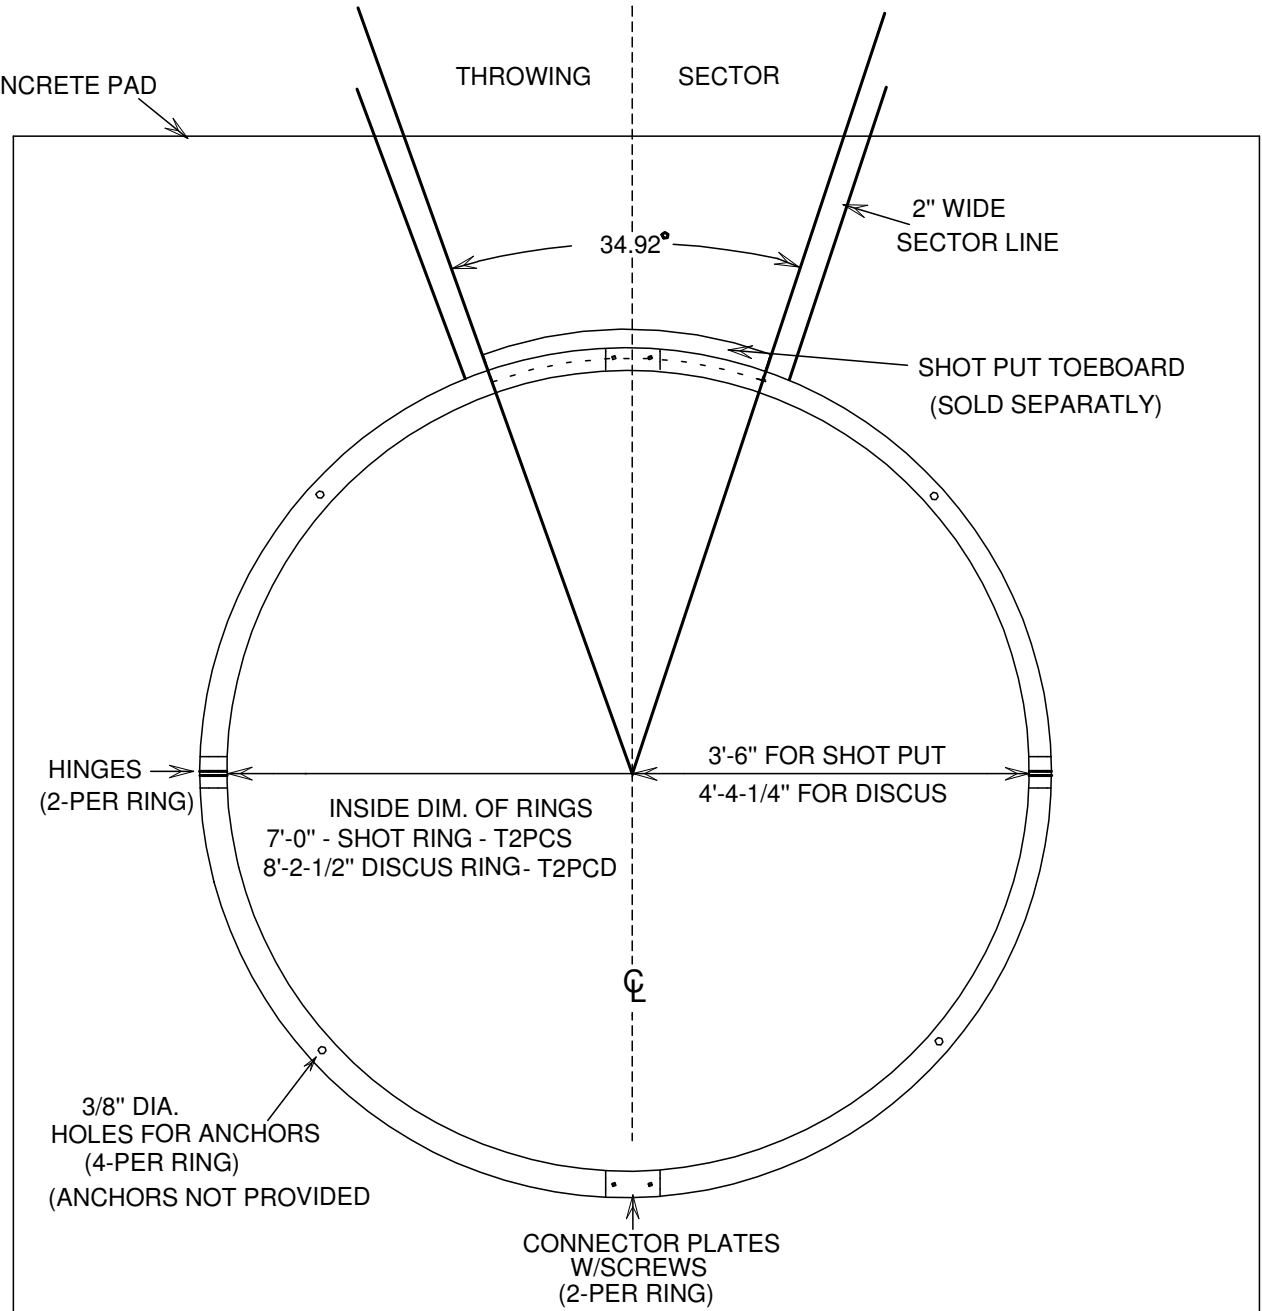

www.stackhouseathletic.com

SCALE: NTS

**STACKHOUSE**  
athletic equipment

2-PC SHOT AND DISCUS RING - ALL STEEL

DATE: 12-08

INSTALLATION DRAWING

DRAWN BY: S.L.

Phone: (503) 363-1840 Toll Free: (800) 285-3604  
Fax: (503) 363-0511 www.stackhouseathletic.com

PAGE: 1 of 1

PRODUCT CODE: T2PCS / T2PCD

DWG: T2PCS/T2PCD INST-REV-08