


NOTE: WE RECOMMEND INSTALLATION BE DONE BY A QUALIFIED CONTRACTOR, FAMILIAR WITH ALL CODES, LAWS, REGULATIONS, AND TRACK AND FIELD CONSTRUCTION.

INSTALLATION NOTE:

- TOP SURFACE OF TOE BOARD TO BE LEVEL WITH THE GROUND, AND ON THAT SIDE OF THE SCRATCH-LINE ARC WHICH IS IN THE DIRECTION OF THE THROW SO THAT THE BACK EDGE OF THE BAND COINCIDES WITH THE SCRATCH-LINE ARC.
- TOE BOARD MEETS SPECIFICATIONS FOR WIDTH AND ARC

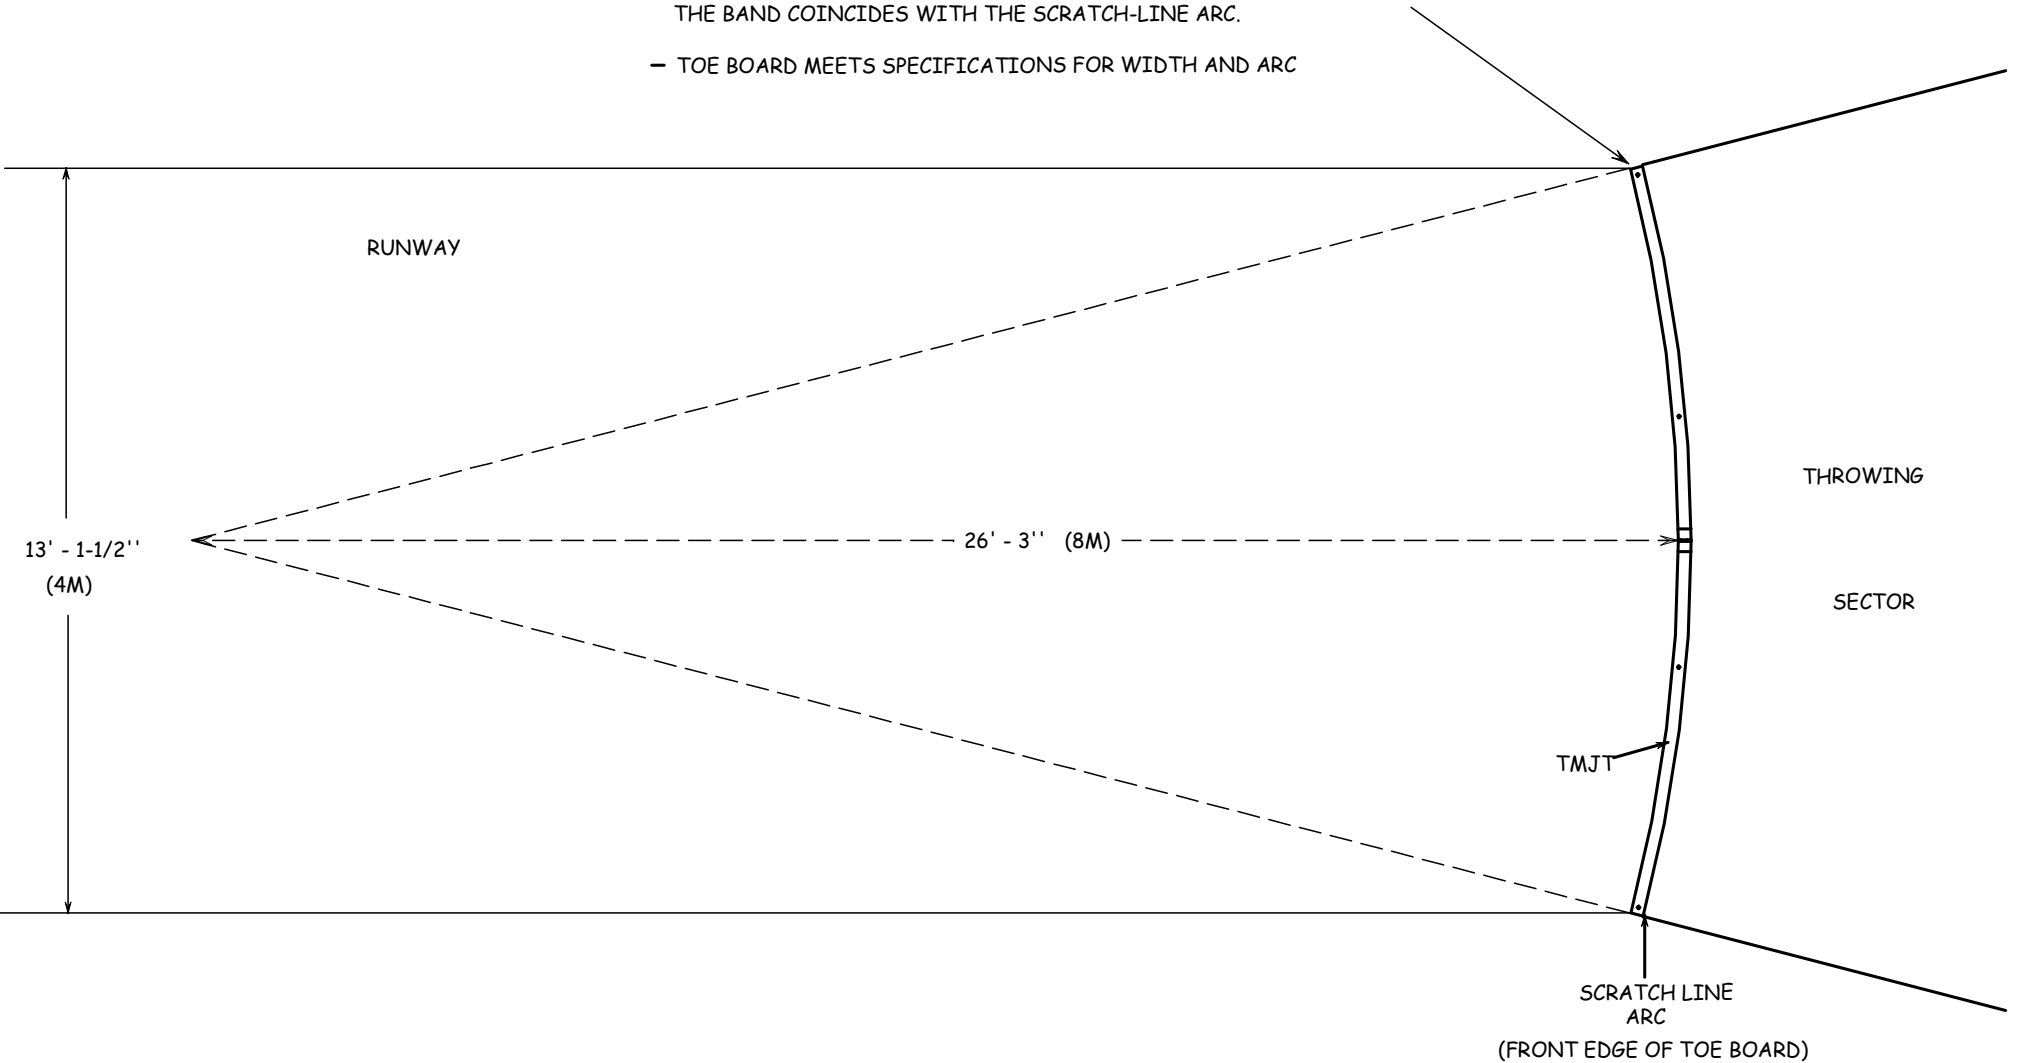

www.stackhouseathletic.com

SCALE: NTS

STACKHOUSE
athletic equipment

OFFICIAL CURVED METAL JAVELIN TOE BOARD

DATE: 12-08

INSTALLATION DRAWING

DRAWN BY: S.L.

Phone: (503) 363-1840 Toll Free: (800) 285-3604
Fax: (503) 363-0511 www.stackhouseathletic.com

PAGE: 1 of 1

PRODUCT CODE: TMJT

DWG: TMJT INSTALL-REV-08