

LAYOUT AND INSTALLATION FOR: TPVS6

ALWAYS CONSULT RULE BOOK BEFORE BEGINNING AN INSTALLATION.

1. **WE RECOMMEND ALL INSTALLATIONS BE DONE BY A QUALIFIED CONTRACTOR, FAMILIAR WITH ALL LOCAL CODES, AND WITH TRACK AND FIELD CONSTRUCTION.**
2. AREA FOR SLABS NEED TO BE LEVEL, AND AT THE SAME HEIGHT AS THE RUNWAY, AND THE TOP EDGES OF THE VAULT BOX, FOR ACCURATE MEASURING OF JUMP HEIGHTS.
3. FOR PROPER SLAB PLACEMENT, USE A STRAIGHT LINE, PERPENDICULAR TO THE TOP FRONT OF THE VAULT BOX AND THE RUNWAY. (THE "O" LINE, REFER TO PAGE 2). FROM THE CENTERLINE MEASURE 99" TO EACH SIDE. THIS POINT WILL BE THE INSIDE EDGES OF CONCRETE SLABS.
4. NEXT, MEASURE 23" BACK, AND 41" FORWARD OF THE "O" LINE. THIS WILL BE THE FRONT AND BACK OF THE 18" X 64" SLAB. FORM AND POUR SLABS 64" X 18" X 4" DEEP FLUSH WITH THE GROUND LEVEL.
5. AFTER SLABS HAVE CURED, PLACE BASE UNITS ON SLABS ACCORDING TO PAGE 3. MAKE SURE THE "O" MARK ON THE BASE SIDE TAPE LINES UP WITH THE "O" LINE DESCRIBED IN NUMBER 3 MARK FOR PLACEMENT OF 1/2" EXPANSION ANCHORS. (NOT PROVIDED)
6. SET ANCHORS ACCORDING TO ANCHOR MFG'S INSTRUCTIONS. BOLT BASES TO SLABS
7. ERECT STANDARDS (PAGE 4).

www.stackhouseathletic.com

STACKHOUSE
athletic equipment

Phone: (503) 363-1840 Toll Free: (800) 285-3604
Fax: (503) 363-0511 www.stackhouseathletic.com

16FT POLE VAULT STANDARDS - ALL STEEL

INSTALLATION INSTRUCTIONS

PAGE: 1 of 4

PRODUCT CODE: TPVS6


DATE: 12-08

DRAWN BY: S.L.

DWG: TPVS6 INST PG1-REV-08

CONCRETE PAD INSTALLATION FOR:
 STACKHOUSE POLE VAULT BASES
 DIMENSIONS AND PLACEMENT

NOTE: WE RECOMMEND INSTALLATION BE DONE BY A QUALIFIED CONTRACTOR, FAMILIAR WITH ALL CODES, LAWS, REGULATIONS, AND TRACK AND FIELD CONSTRUCTION.

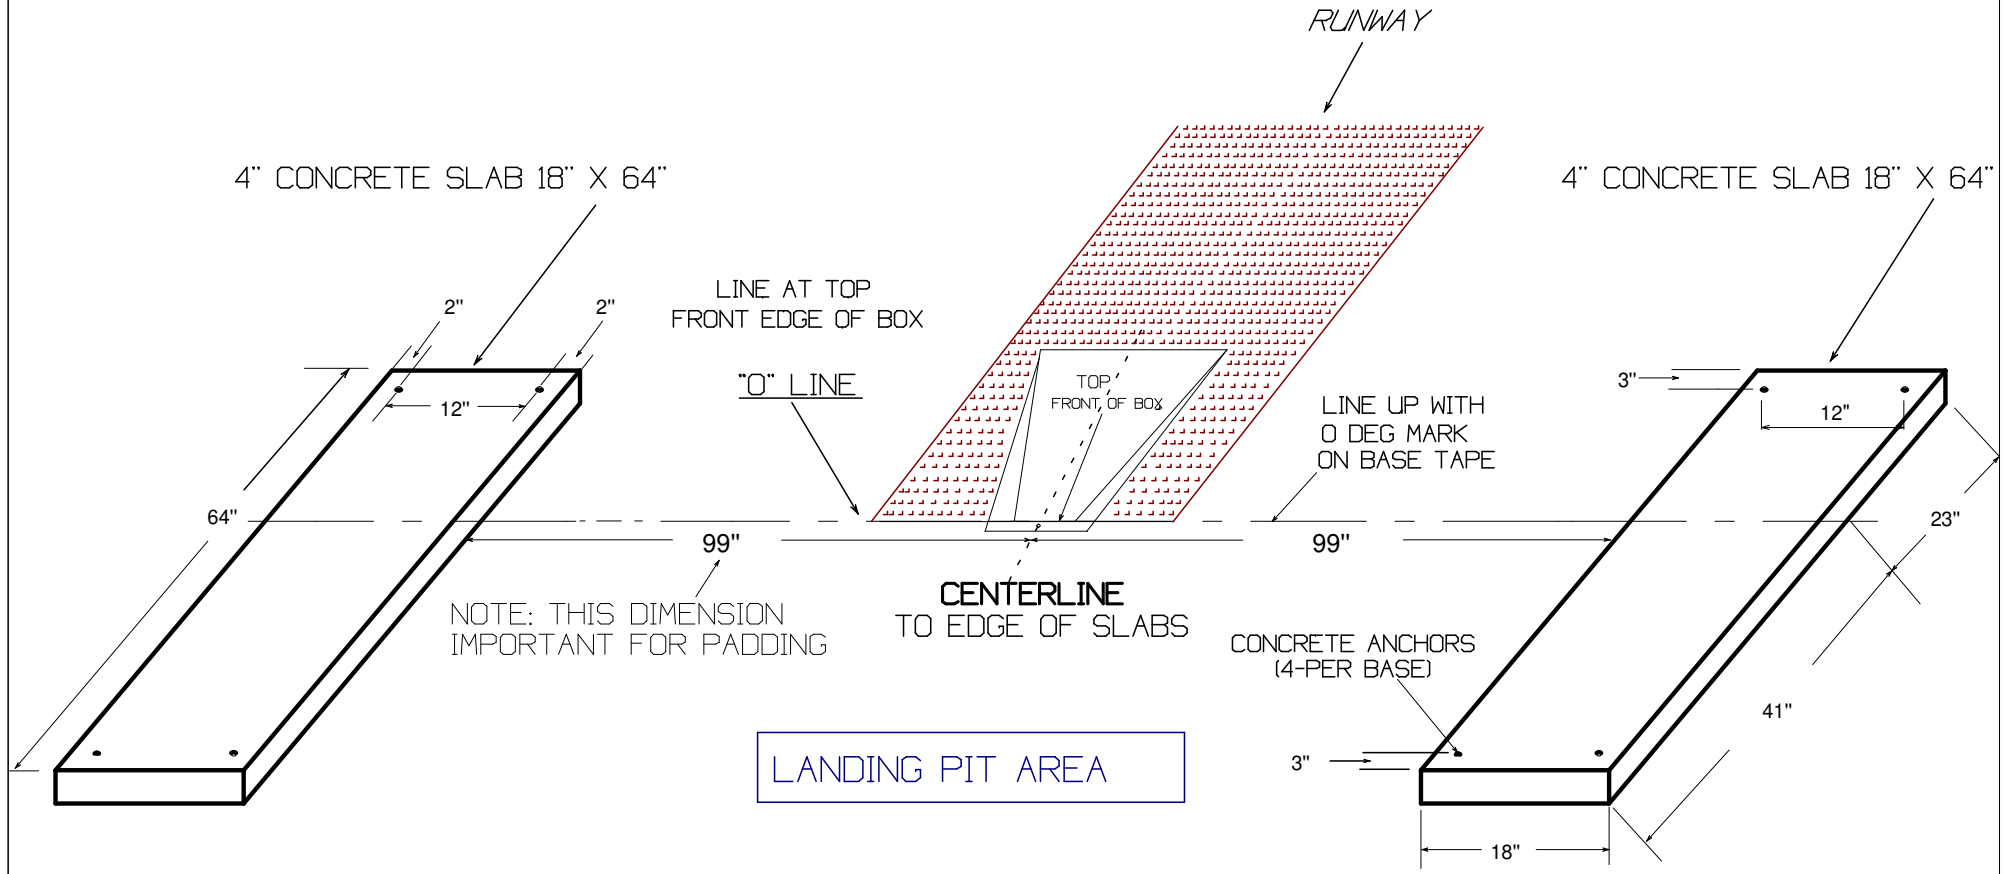

www.stackhouseathletic.com

SCALE:	NTS
DATE:	12-08
DRAWN BY:	S.L.
DWG:	TPVS6 INST PG2-REV-08



16FT POLE VAULT STANDARDS - ALL STEEL
 CONCRETE PAD INSTALLATION DRAWING


PAGE: 2 of 4

PRODUCT CODE: TPVS6

Phone: (503) 363-1840 Toll Free: (800) 285-3604
 Fax: (503) 363-0511 www.stackhouseathletic.com


BASE INSTALLATION TO PADS FOR:
STACKHOUSE POLE VAULT STANDARDS

NOTE: WE RECOMMEND INSTALLATION BE DONE BY A QUALIFIED CONTRACTOR, FAMILIAR WITH ALL CODES, LAWS, REGULATIONS, AND TRACK AND FIELD CONSTRUCTION.

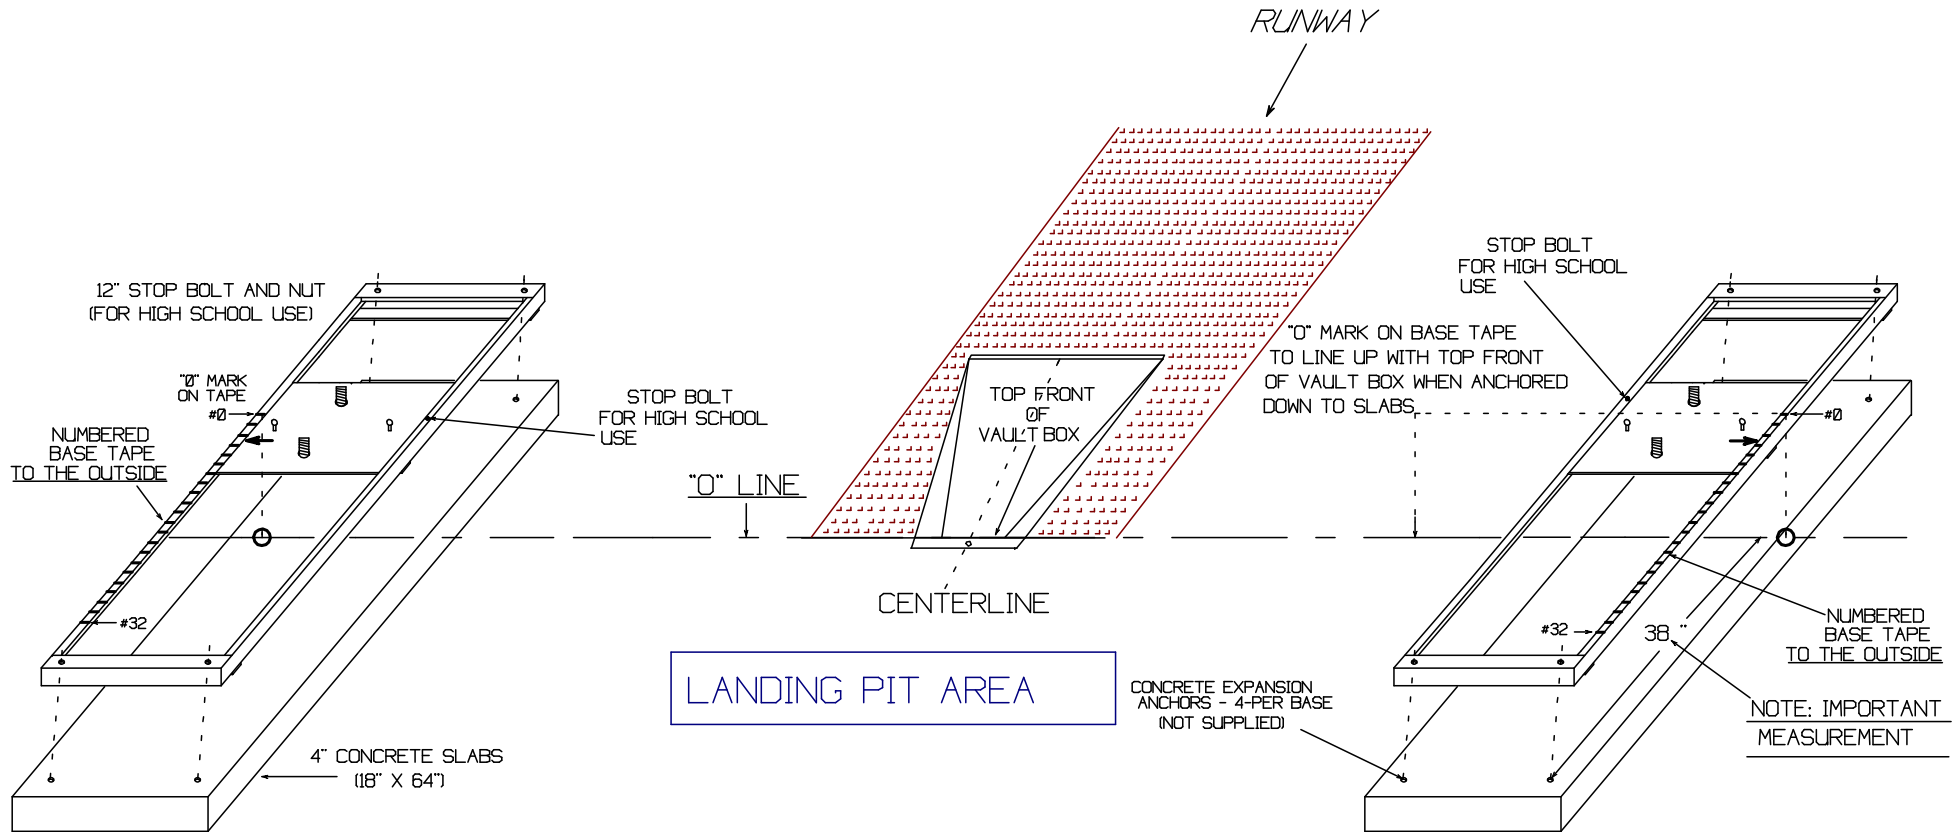

LANDING PIT AREA

www.stackhouseathletic.com

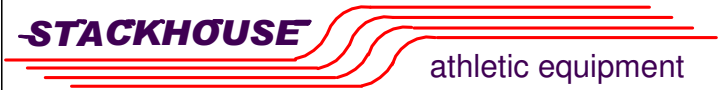

Phone: (503) 363-1840 Toll Free: (800) 285-3604
Fax: (503) 363-0511 www.stackhouseathletic.com

16FT POLE VAULT STANDARDS - ALL STEEL
BASES TO CONCRETE SLABS DRAWING

PAGE: 3 of 4

PRODUCT CODE: TPVS6

SCALE: NTS
DATE: 12-08
DRAWN BY: S.L.
DWG:TPVS6 INST PG3-REV-08

SAFETY NOTE:
CROSS BAR HOLDER PEGS
FACE AWAY FROM RUNNER

FINISH:
ALL PIECES BRIGHT
ZINC PLATED.

OFFSET RISER FLIPPED UP
FOR A RANGE OF 8' - 18'

OFFSET RISER THIS DIRECTION
FOR A RANGE OF 6' - 16'

NOTE: RIGHT SIDE SHOWN

OFFSETS BOLT
TO UPRIGHTS
WITH 3/8" BOLTS
(2-PLACES)

UPRIGHT TAPE ON THIS SIDE
(FACING RUNNER)

KNOBS AND
HANDLE TO
OUTSIDE

DIRECTION OF VAULT

SAFETY NOTE: ALWAYS BE SURE
BASES ARE ANCHORED SECURELY
AND PADS IN PLACE BEFORE USING.

PIT AREA

THUMB SCREWS TO
LOCK CARRAGE

STOP BOLT
FOR H.S. USE

#32

BASE TAPE
(TO THE OUTSIDE)

SECURE UPRIGHTS
WITH "T" HANDLES

BASE ANCHOR POINTS (4)
(EXPANSION BOLTS NOT PROVIDED)

SCALE: NTS

DATE: 12-08

DRAWN BY: S.L.

DWG: TPVS6 INST PG4-REV-08

www.stackhouseathletic.com

STACKHOUSE
athletic equipment

Phone: (503) 363-1840 Toll Free: (800) 285-3604
Fax: (503) 363-0511 www.stackhouseathletic.com

16FT POLE VAULT STANDARDS - ALL STEEL

STANDARD SET UP DRAWING

PAGE: 4 of 4

PRODUCT CODE: TPVS6